

AVENIDA ANICETO ARCE



AREA VERDE Y PARQUE INFANTIL

AREA VERDE ESPACIOS DE DESCANSO

AREA VERDE




PLANTA TIPO 1,2,3,4,5,6,7,8,9,10,11
ESC. 1:100

AREA VERDE

AREA DE PARRILLEROS

AREA VERDE

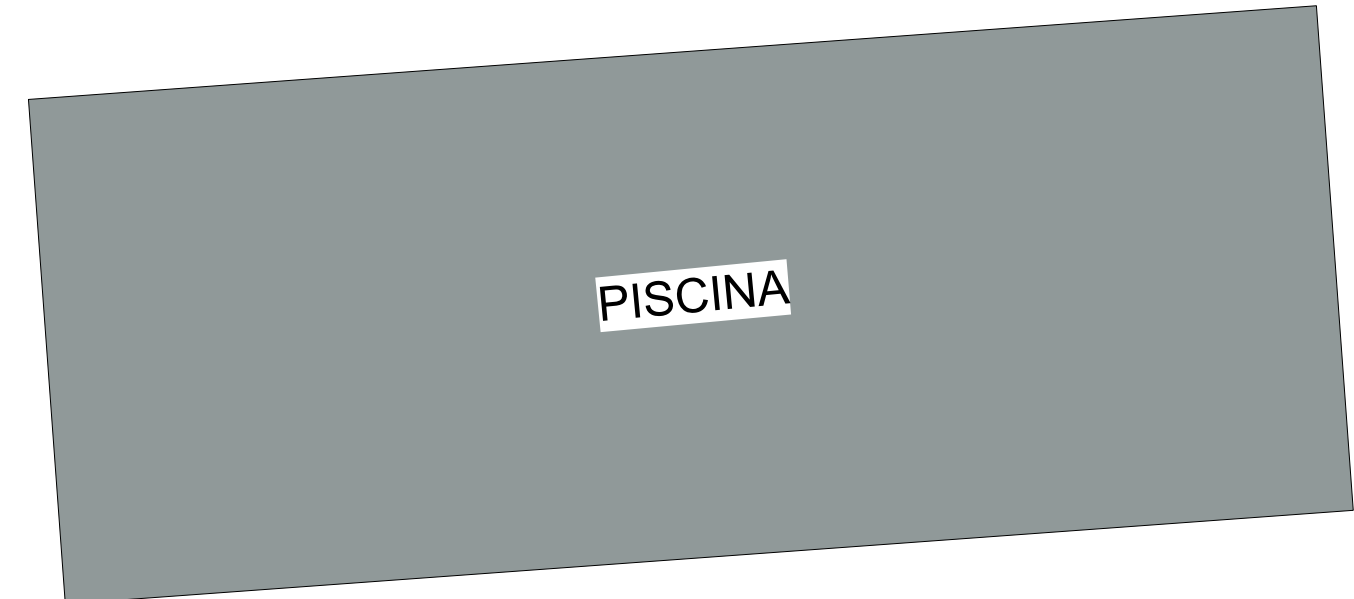


PISCINA

AREA VERDE

AREA DE PARRILLEROS

SAUNA

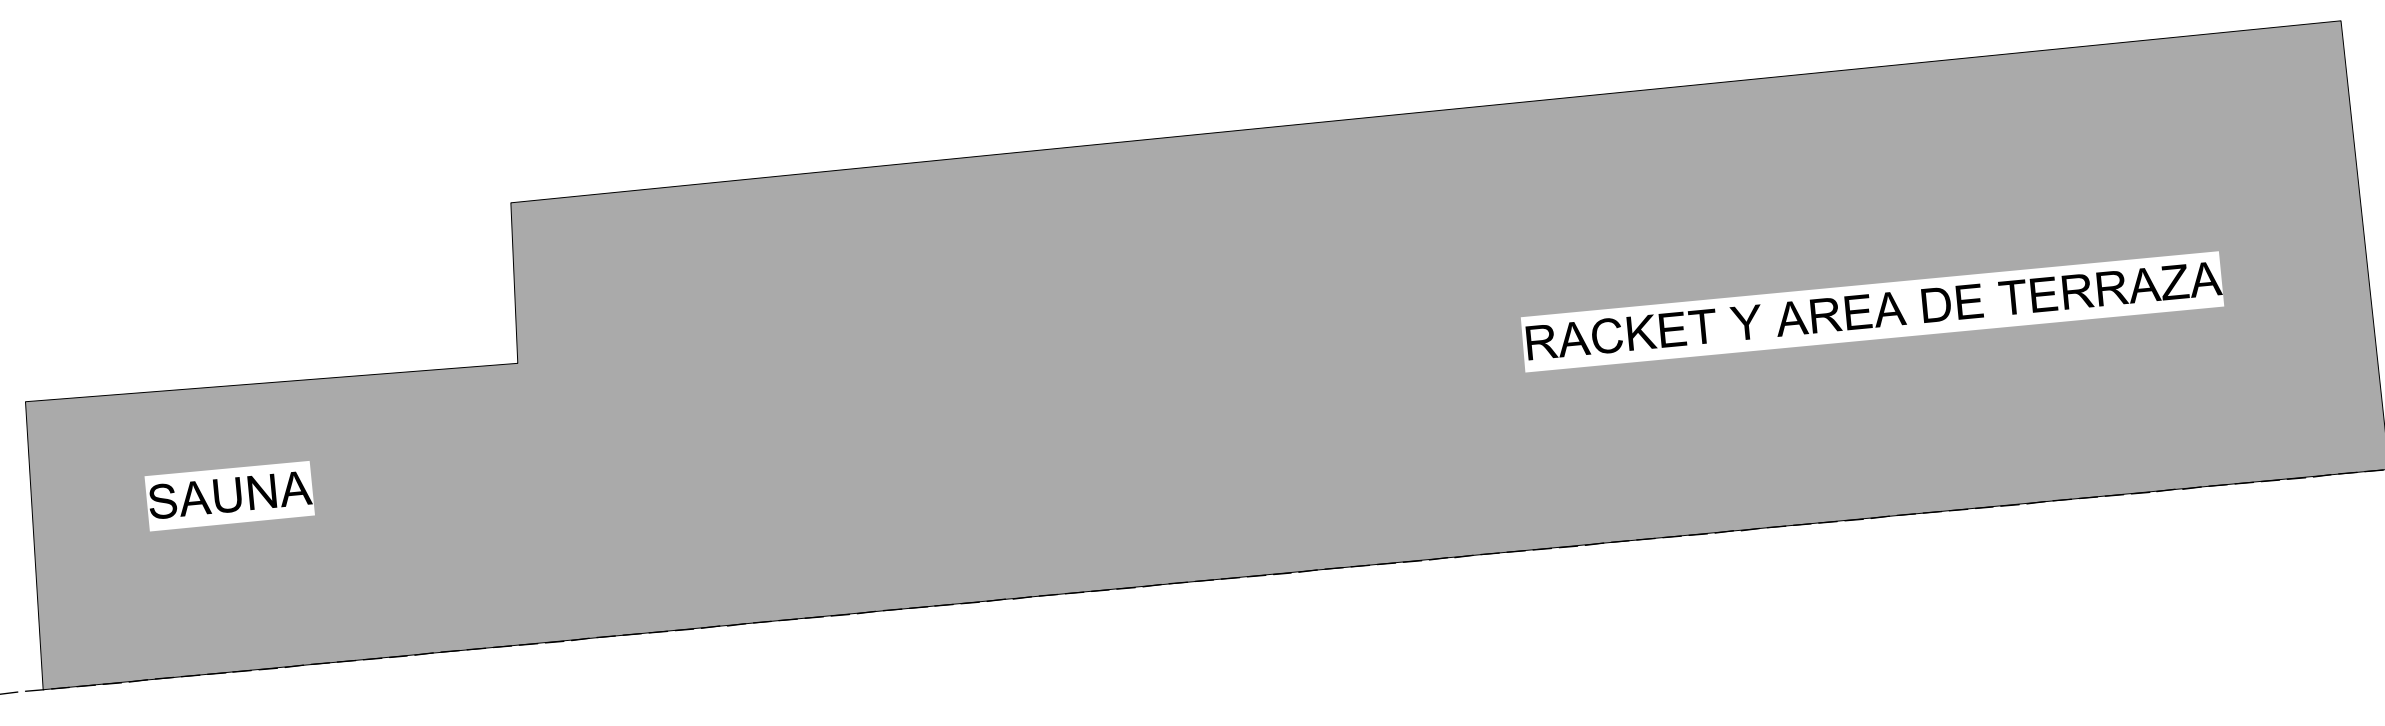

RACKET Y AREA DE TERRAZA